


# Stadion Start - Ziel

1:1000

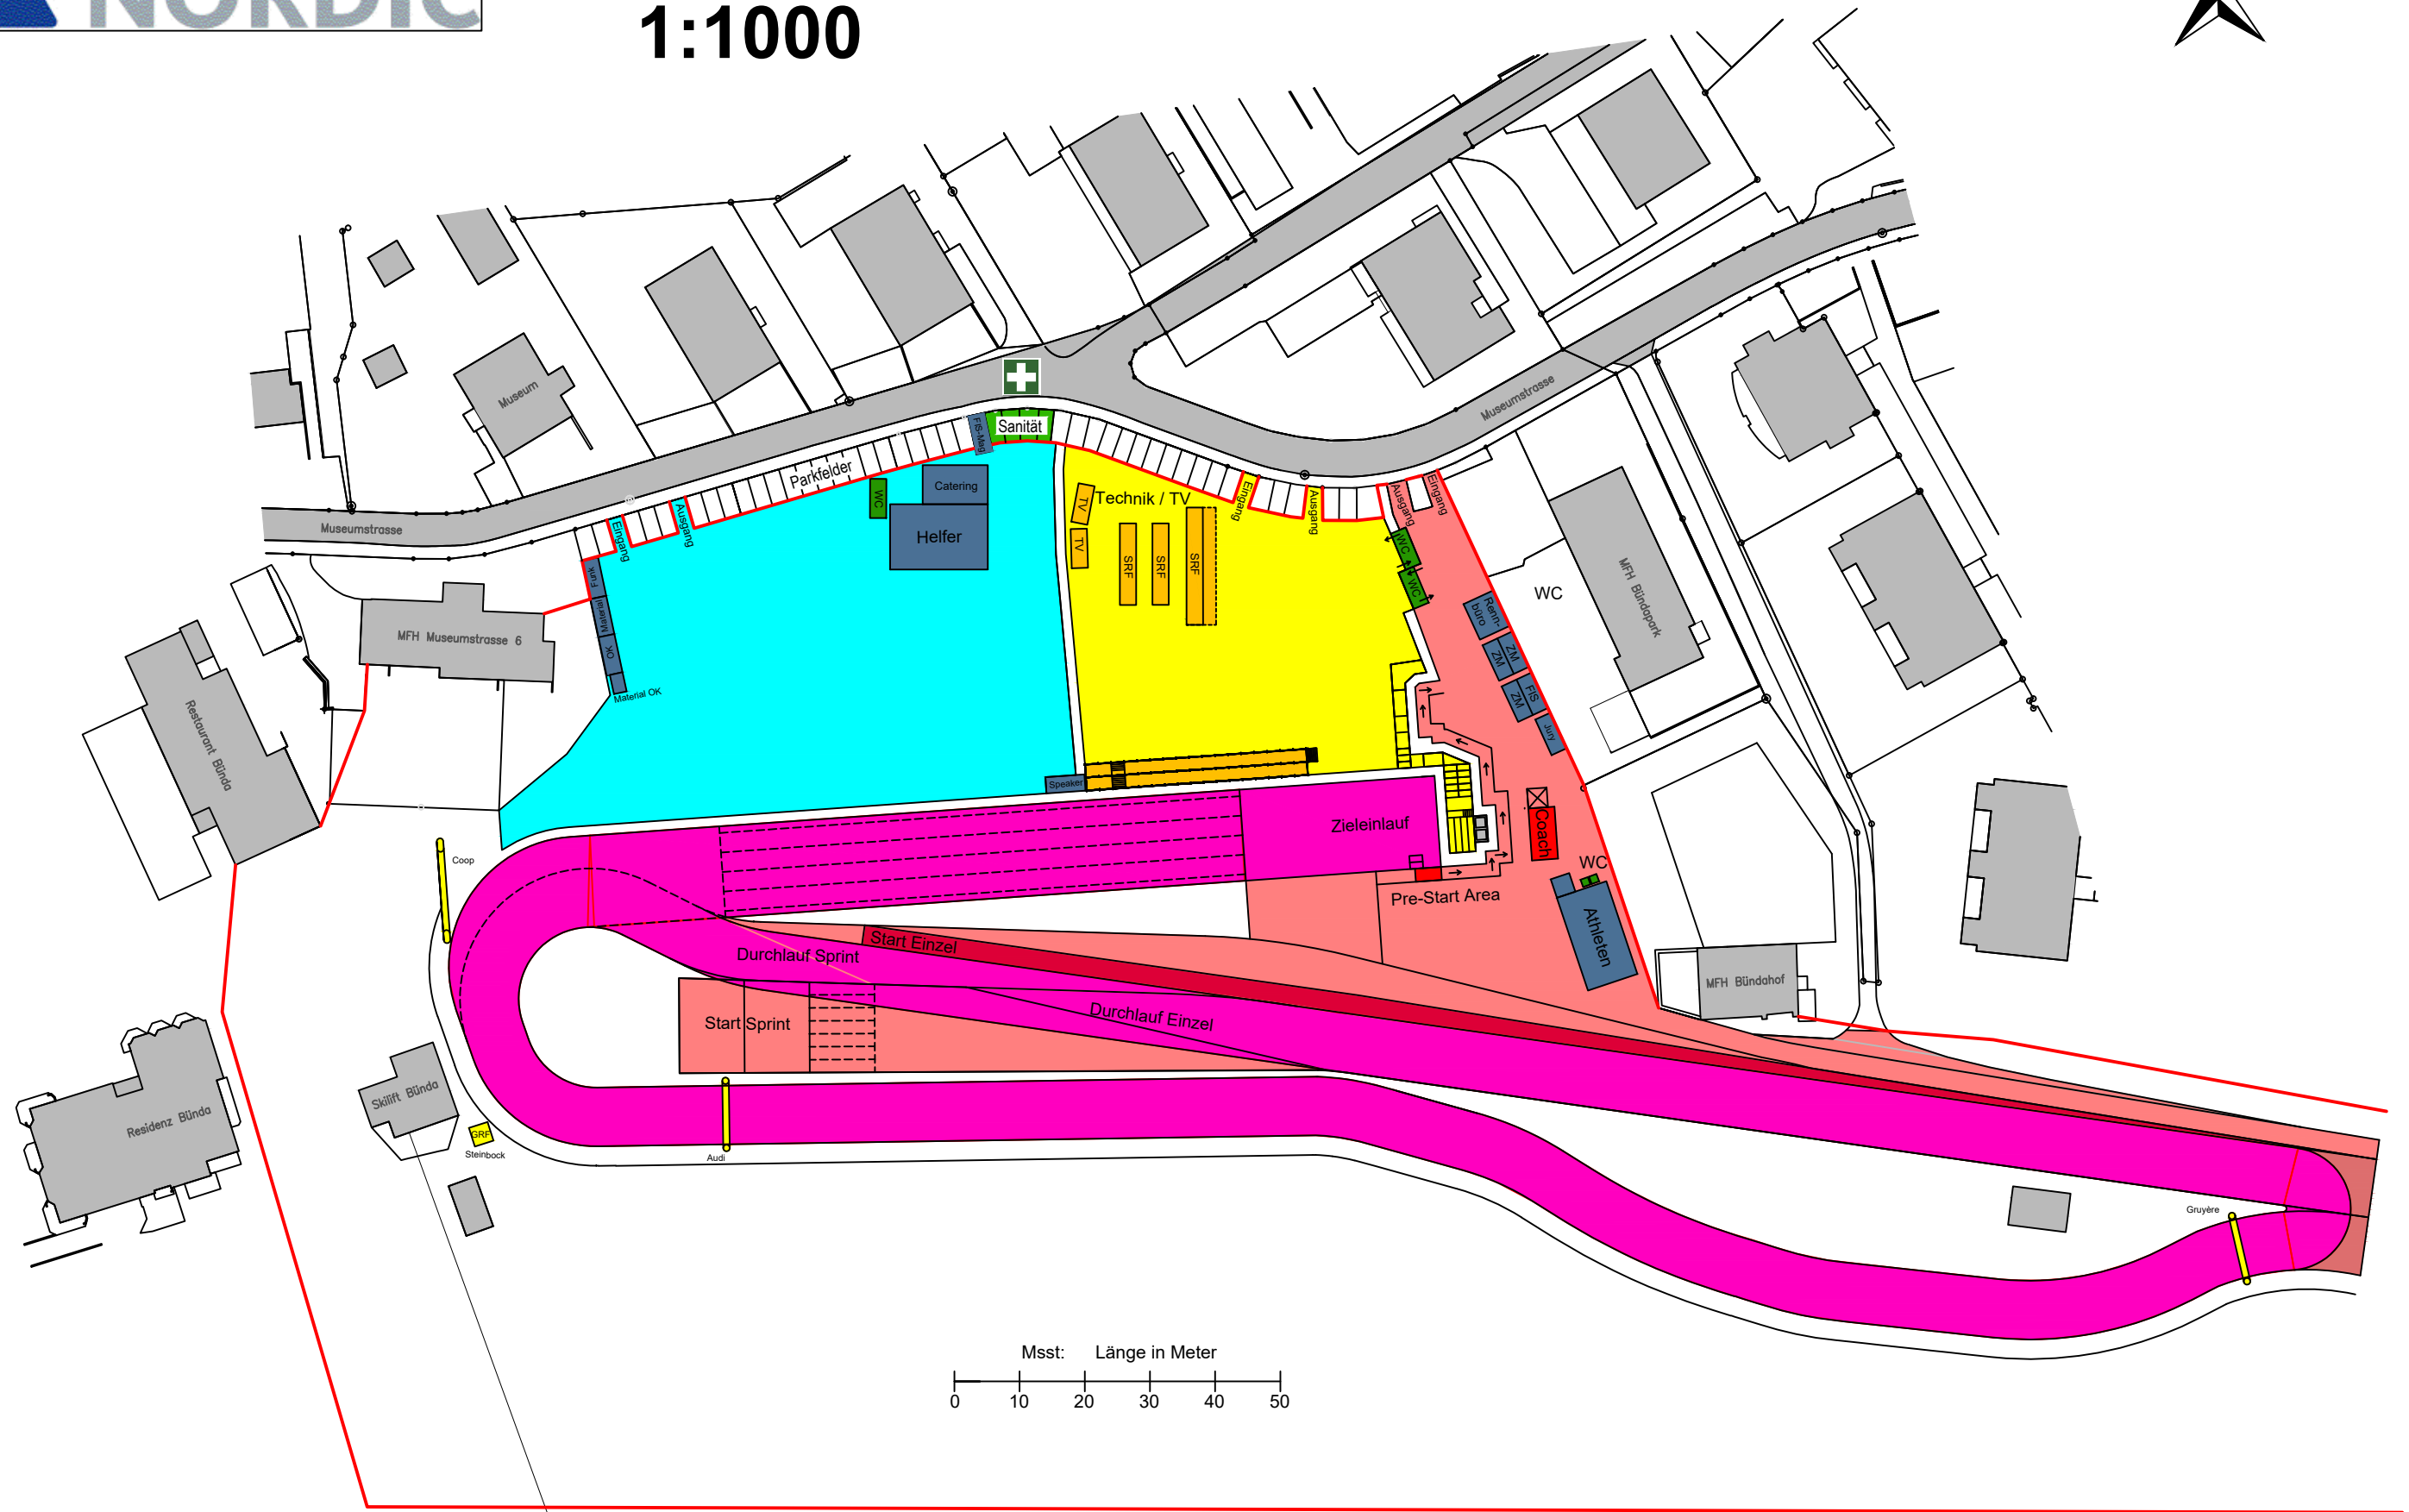

Msst: Länge in Meter  
0 10 20 30 40 50